


V3/4 **ETAT EXISTANT**  
**8 CH./ 1 S. de B. / 2 Douches / 2 WC / 8 Lavabos**

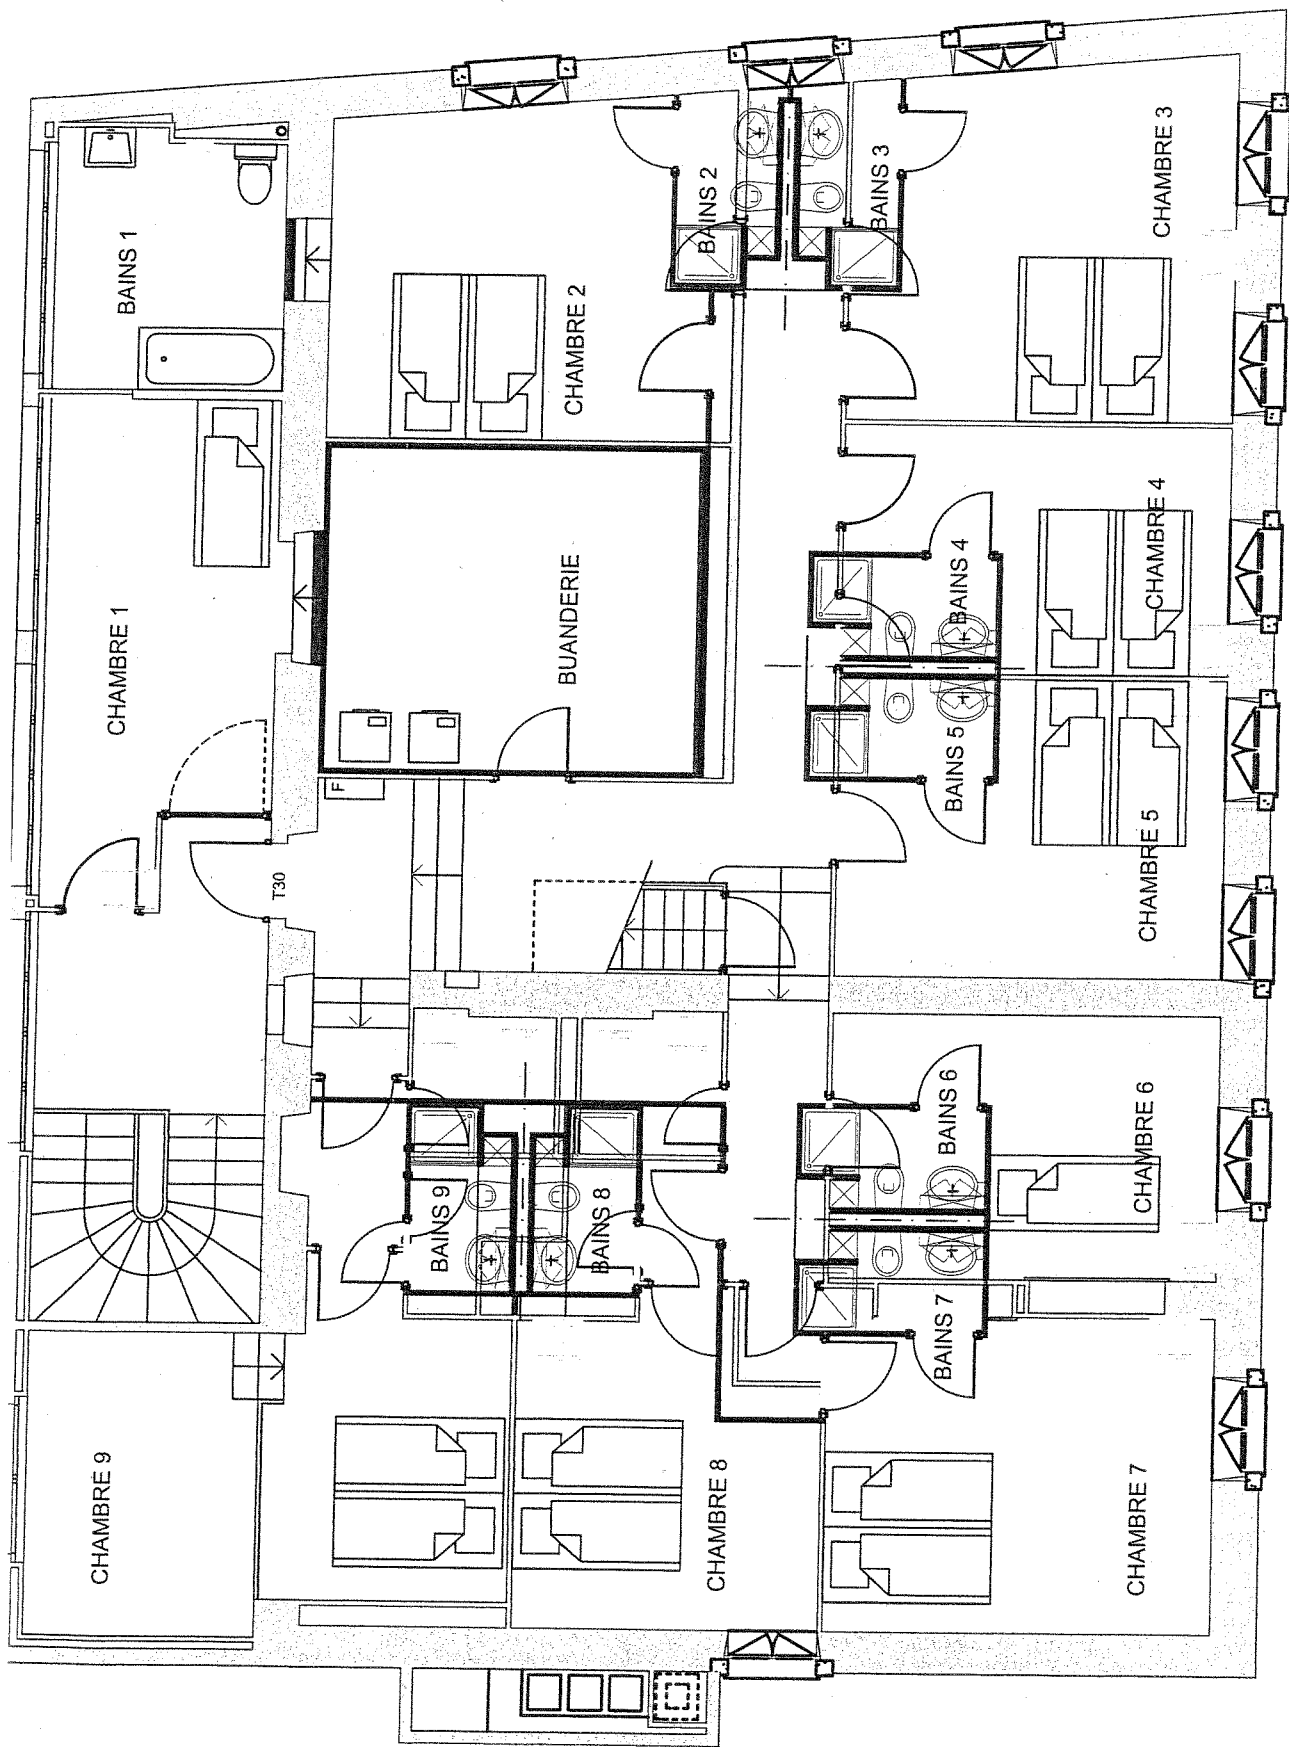

**VARIANTE 2**  
**9 CH / 9 S.de B.**

ATELIER ARTEC ARCHITECTURE Sàrl - Av. du Mont-D'Or, 67 - 1000 Lausanne 3 - 021/617.20.20 - F 021/617.20.40

24.01.2008